


THE GARDENS AT HAWKINS

Building A Floor Plan

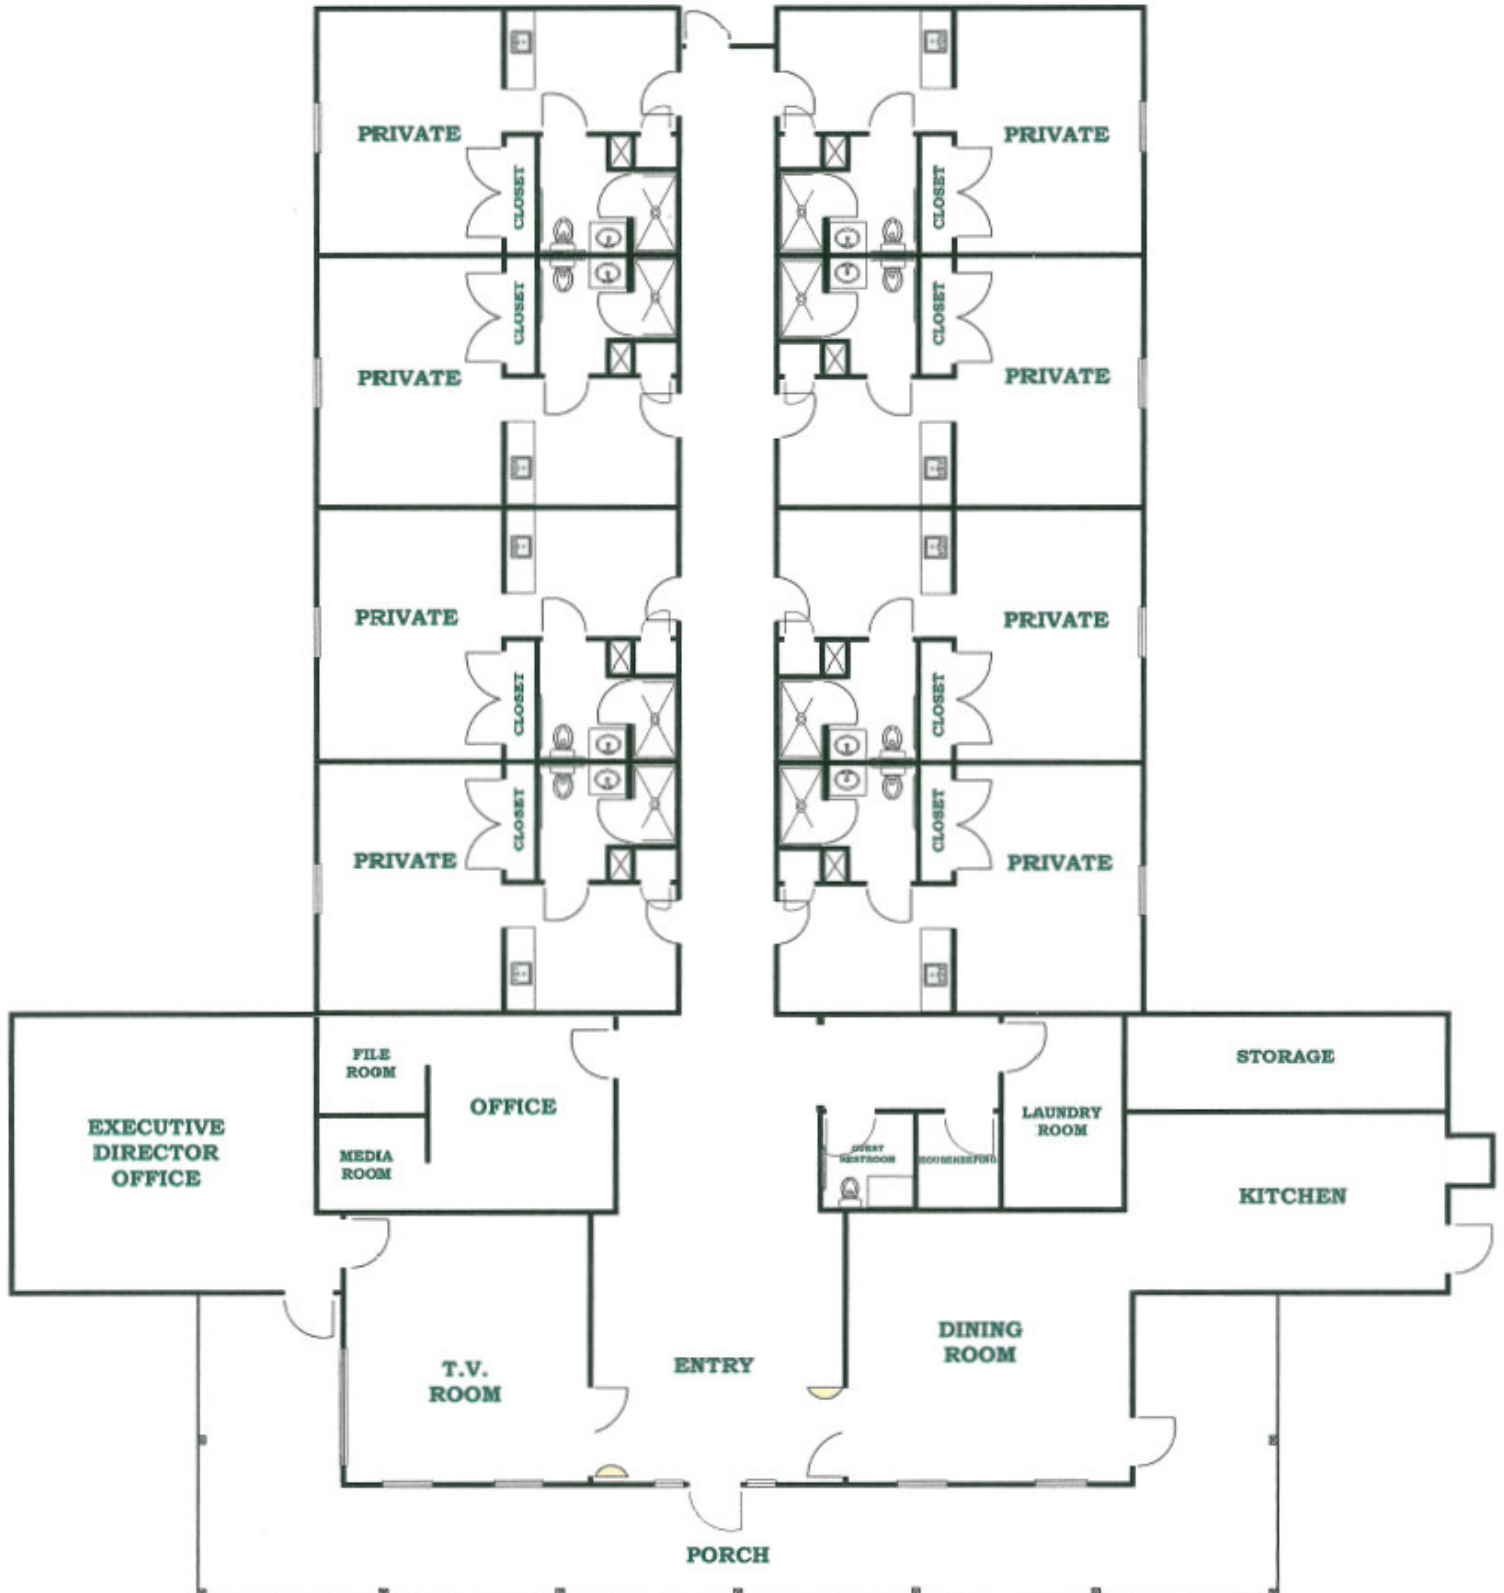

Approximately 6528 Square Feet

Scale: 1/16" = 1'-0"