


Carroll Partners

THE GARDENS AT LIVINGSTON Assisted Living Community

Building -A- Floor Plan

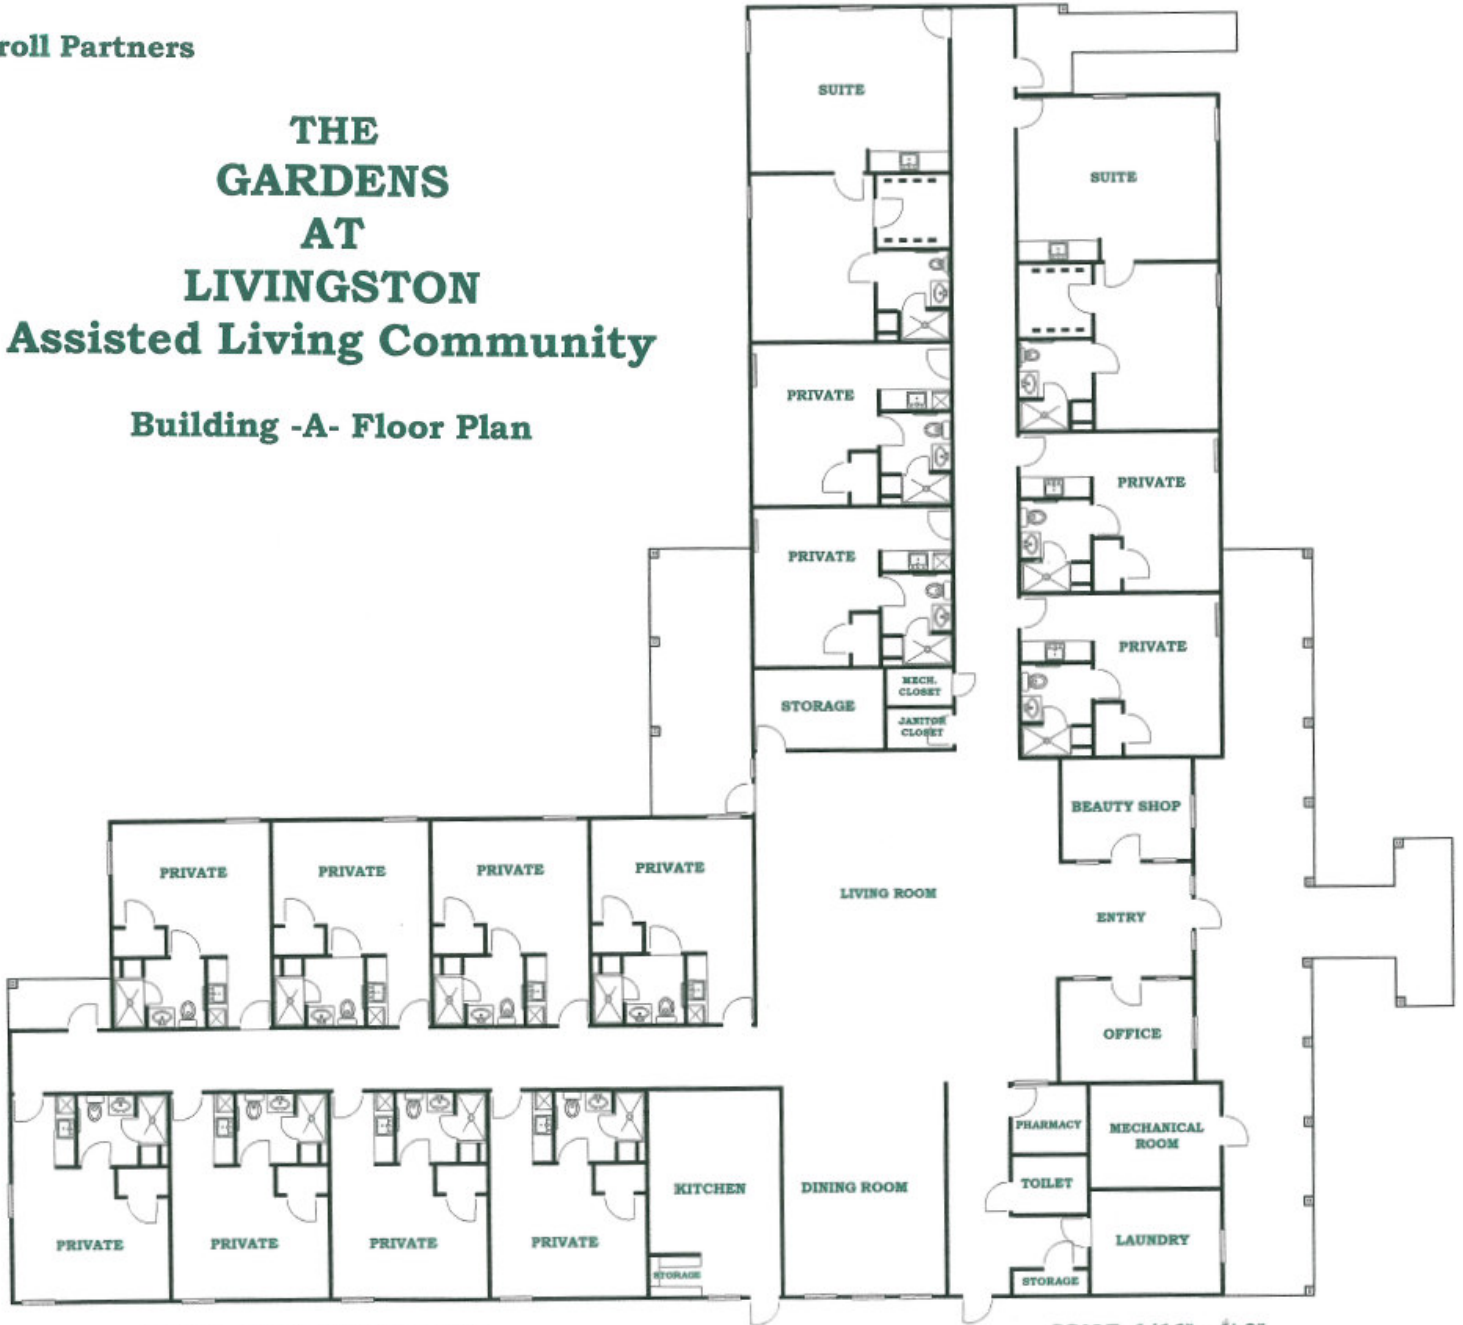

Approximately 9895 Square Feet

SCALE: 1/16" = 1'-0"