


Carroll Partners

THE GARDENS AT LIVINGSTON **Assisted Living Community**

Building -B- Floor Plan

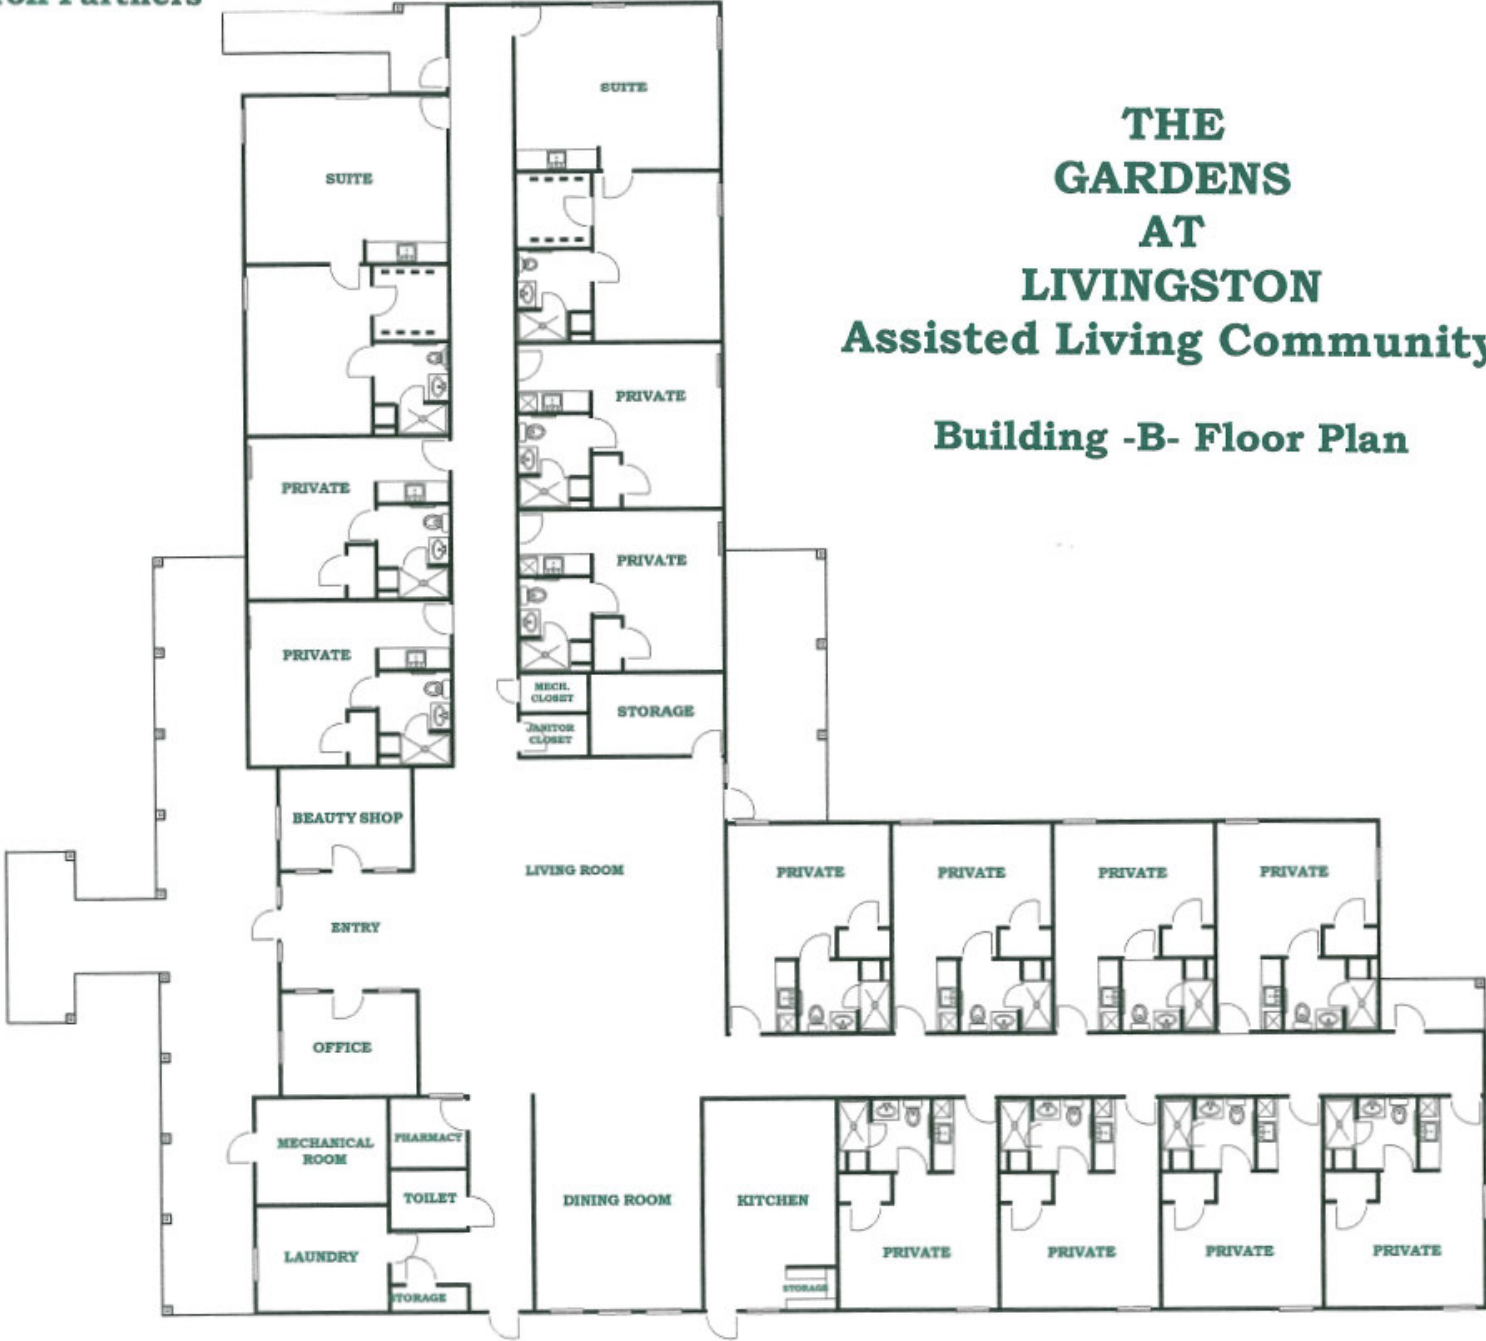

Approximately 9895 Square Feet

SCALE: 1/16" = 1'-0"